



| 10 m |

SPECTATOR HQ  
PRESJEK 1-1

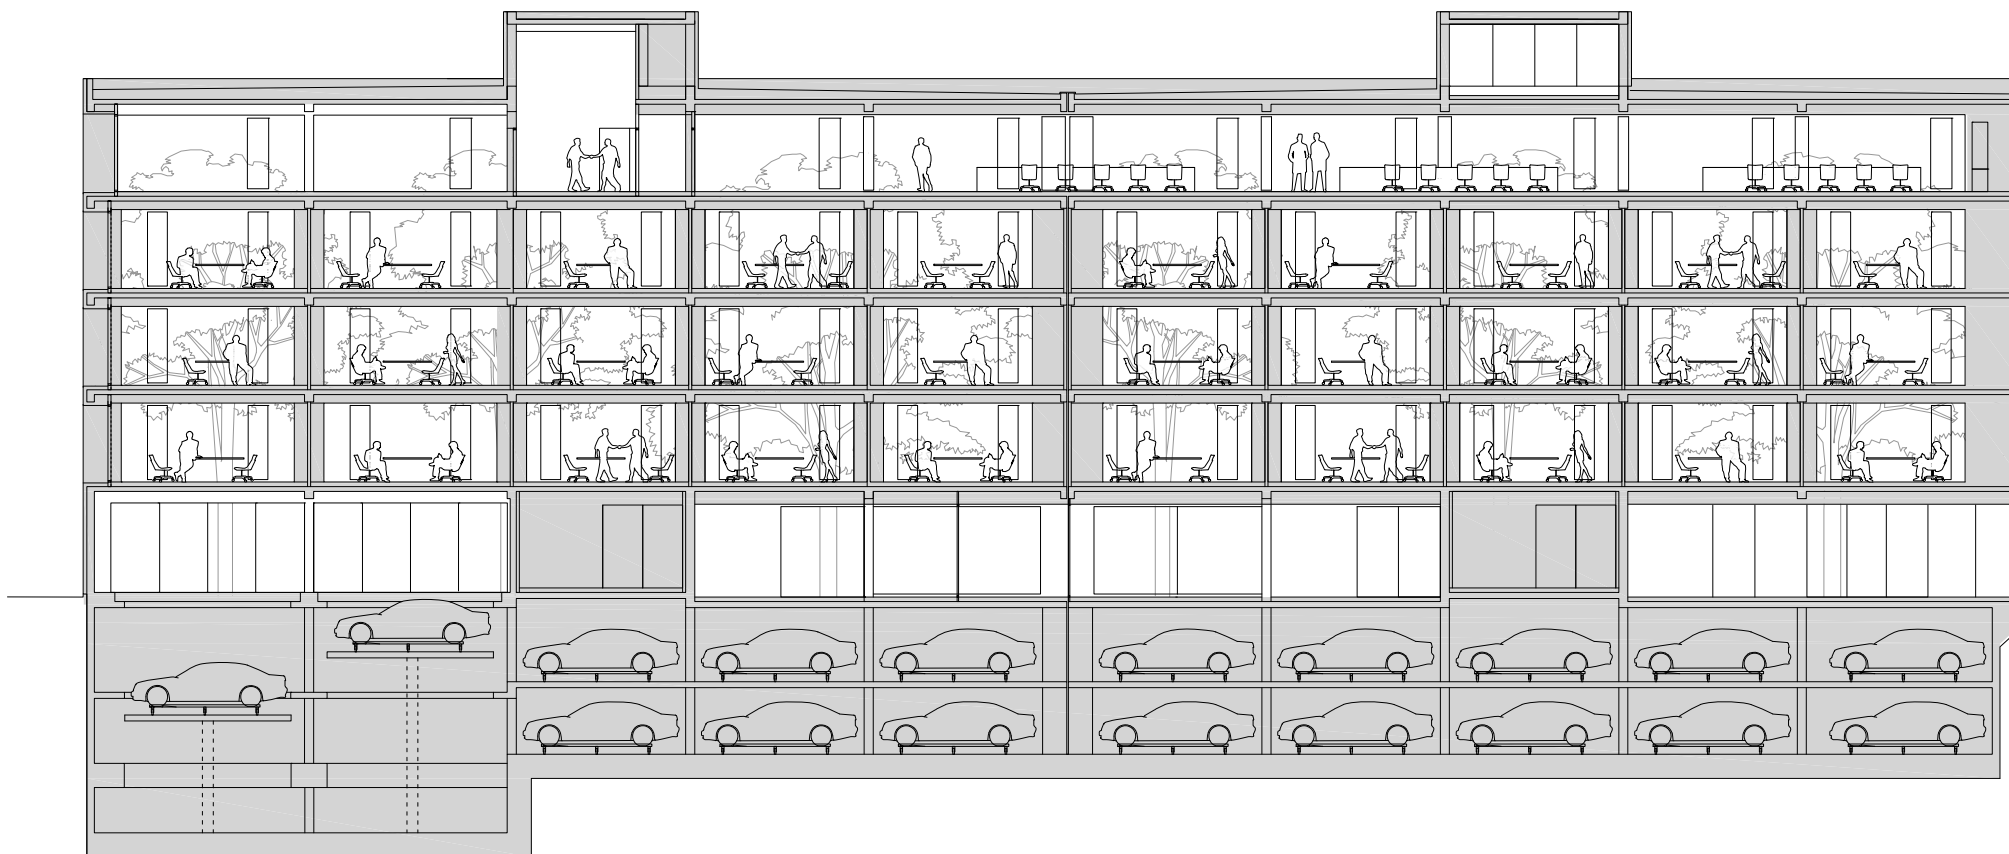

| 10 m |

SPECTATOR HQ  
PRESJEK 2-2

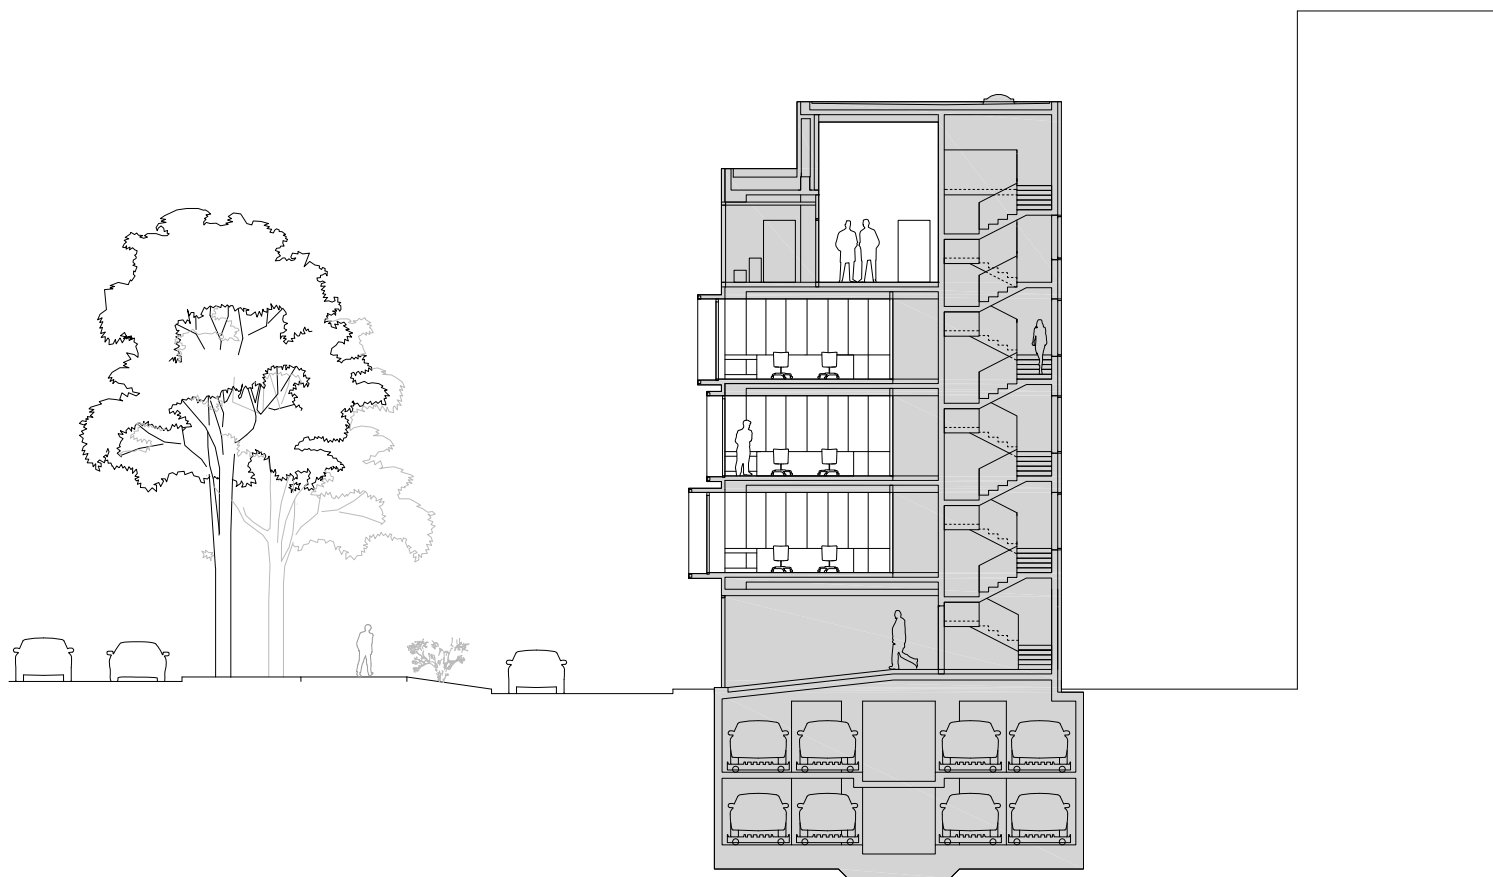

| 10 m |

SPECTATOR HQ  
PRESJEK 3-3