



| 10 m |

SPECTATOR HQ
TLOCRT GARAŽE

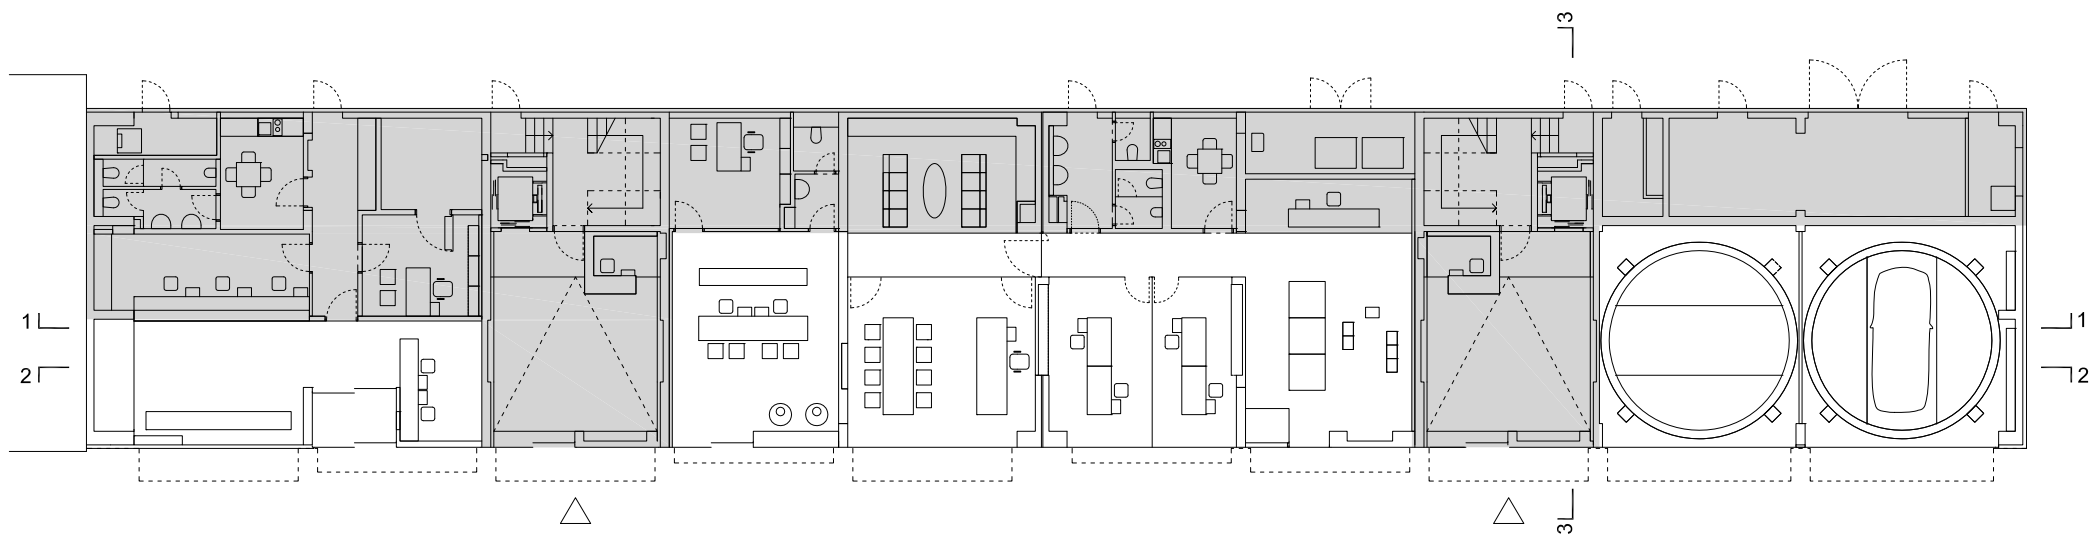


| 10 m |

SPECTATOR HQ
TLOCRT PRIZEMLJA

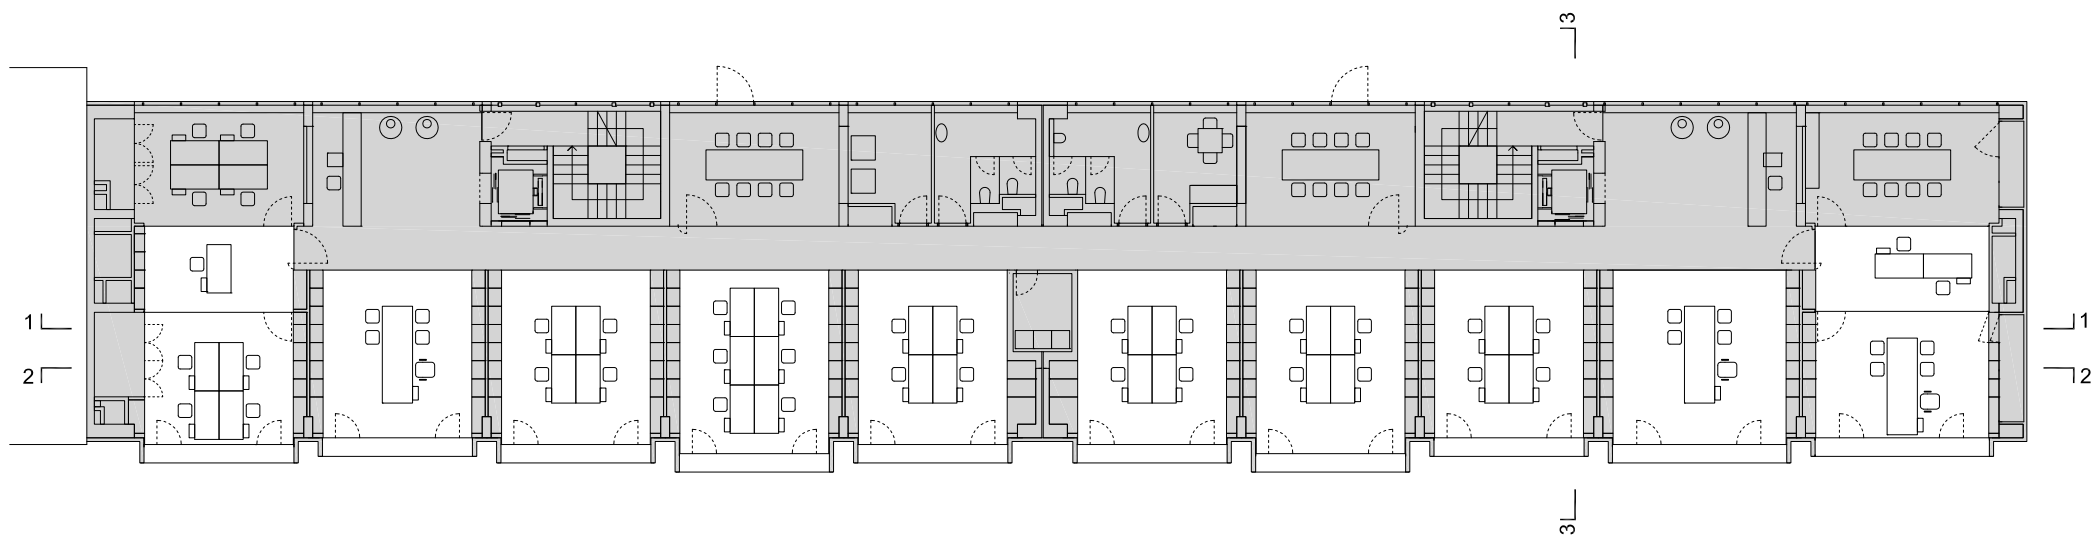

| 10 m |

SPECTATOR HQ
SPECTATOR HQ
TLOCRT 1./2./3. ETAŽE

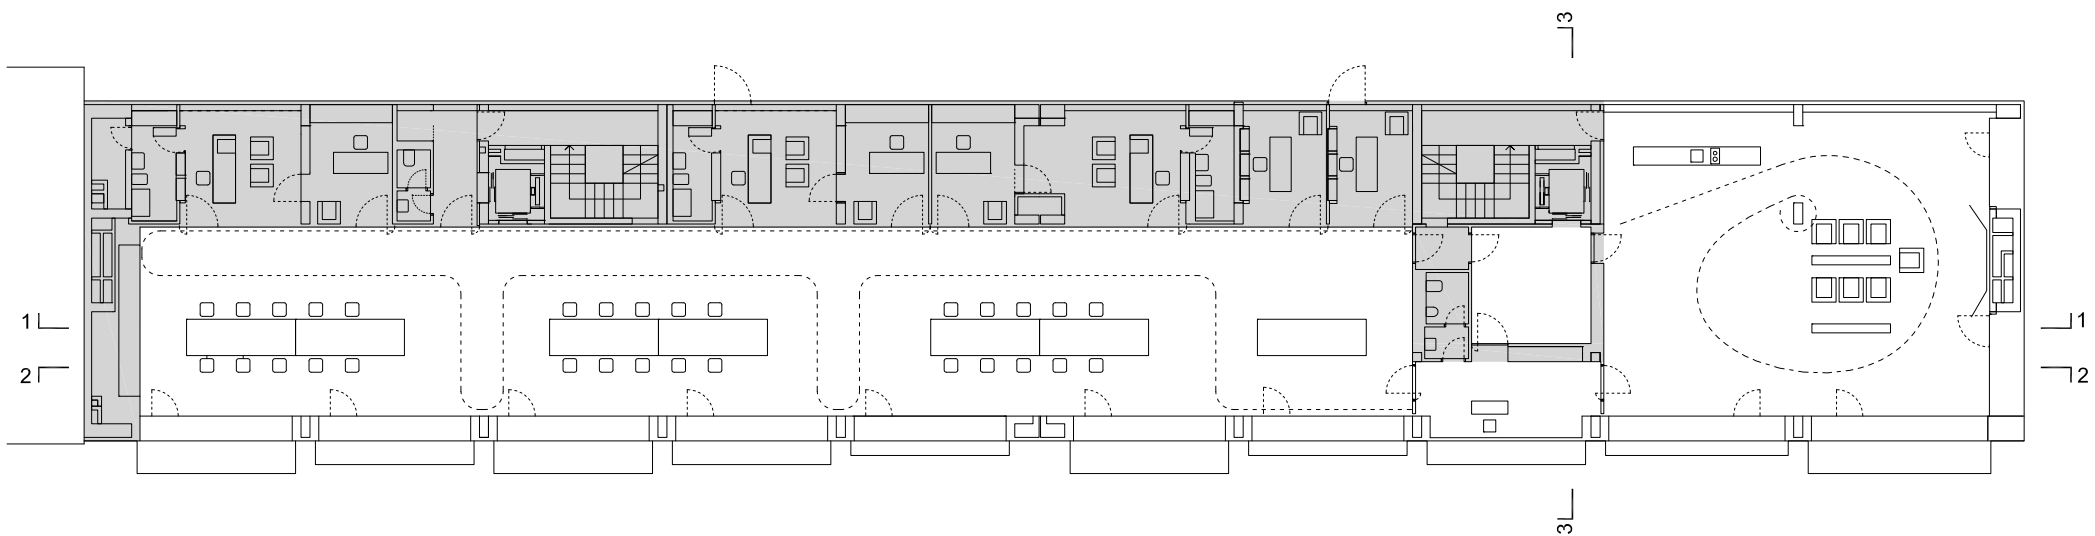

| 10 m |

SPECTATOR HQ
TLOCRT 4. ETAŽE